



# Majestic View

TERRACES AT SAN MARTIN





# LOCATION

## THE TERRACES AT SAN MARTIN

Escaleras, Bahía Ballena,  
Osa, Puntarenas



# Specifications:



24.00 m2 | 258.33 ft2

Master Bedroom



7.50 m2 | 18.84 ft2

Master Bathroom



10.50 m2 | 113.65 ft2

Bedroom



5.52 m2 | 59.45 ft2

Bathroom



6.23 m2 | 67.03 ft2

Laundry room



6.30 m2 | 67.81 ft2

Hallway



8.10 m2 | 87.19 ft2

Kitchen



18.92 m2 | 203.68 ft2

Living room



30.80 m2 | 331.50 ft2

Garage




12.40 m2 | 133.45 ft2

Dinning room



73.64 m2 | 792.65 ft2

Terrace

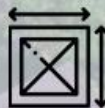

197.56 m2 | 2,126.53 ft2

TOTAL BUILT AREA



**PRICE:**  
**\$ 525,000**

**AREA:**  
**329.21 m<sup>2</sup>**  
**3,543.58 ft<sup>2</sup>**



**EXTERIOR**




























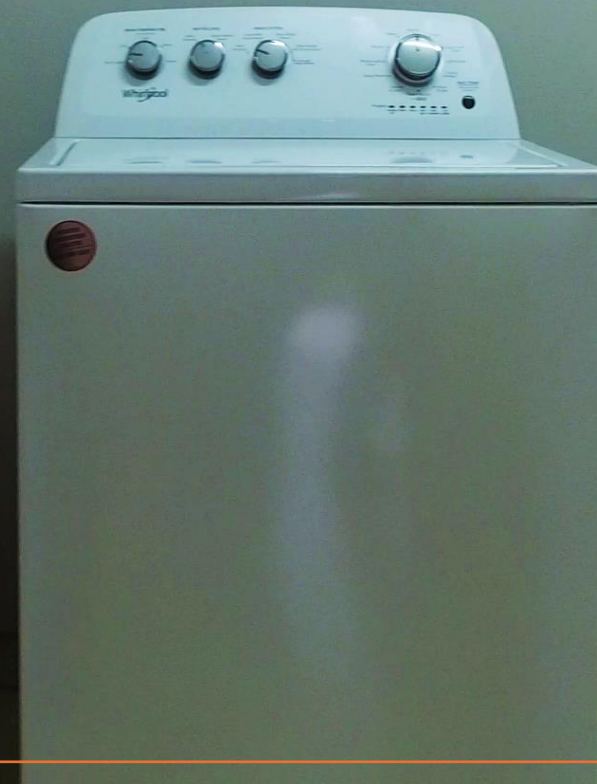














# OCEAN VIEW

*Puerto Nuevo Beach, Dominicalito*



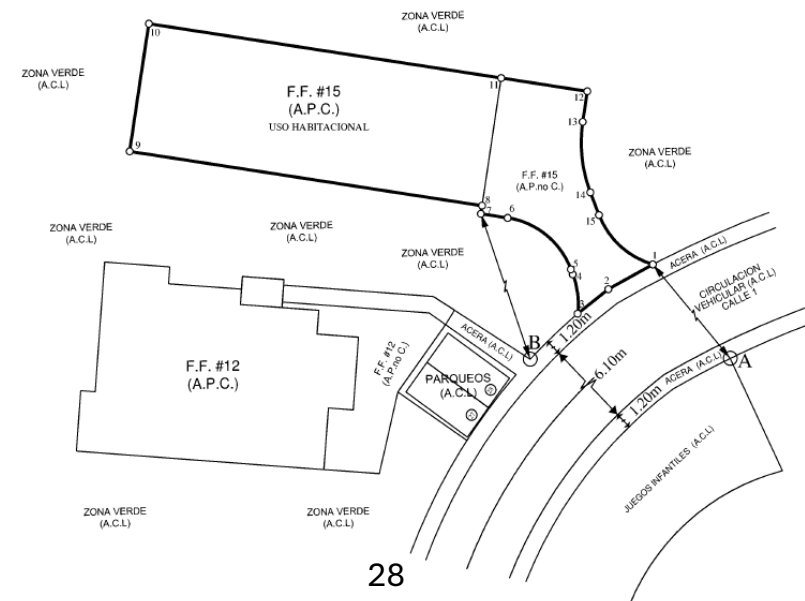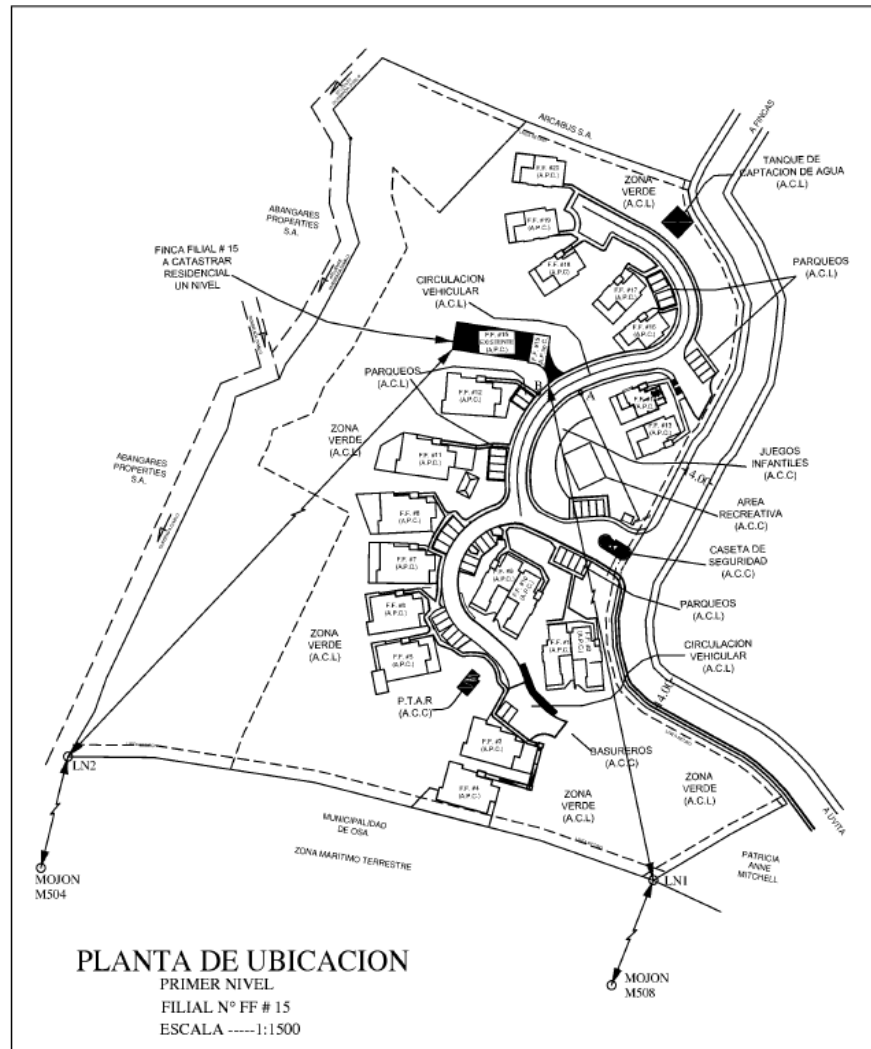

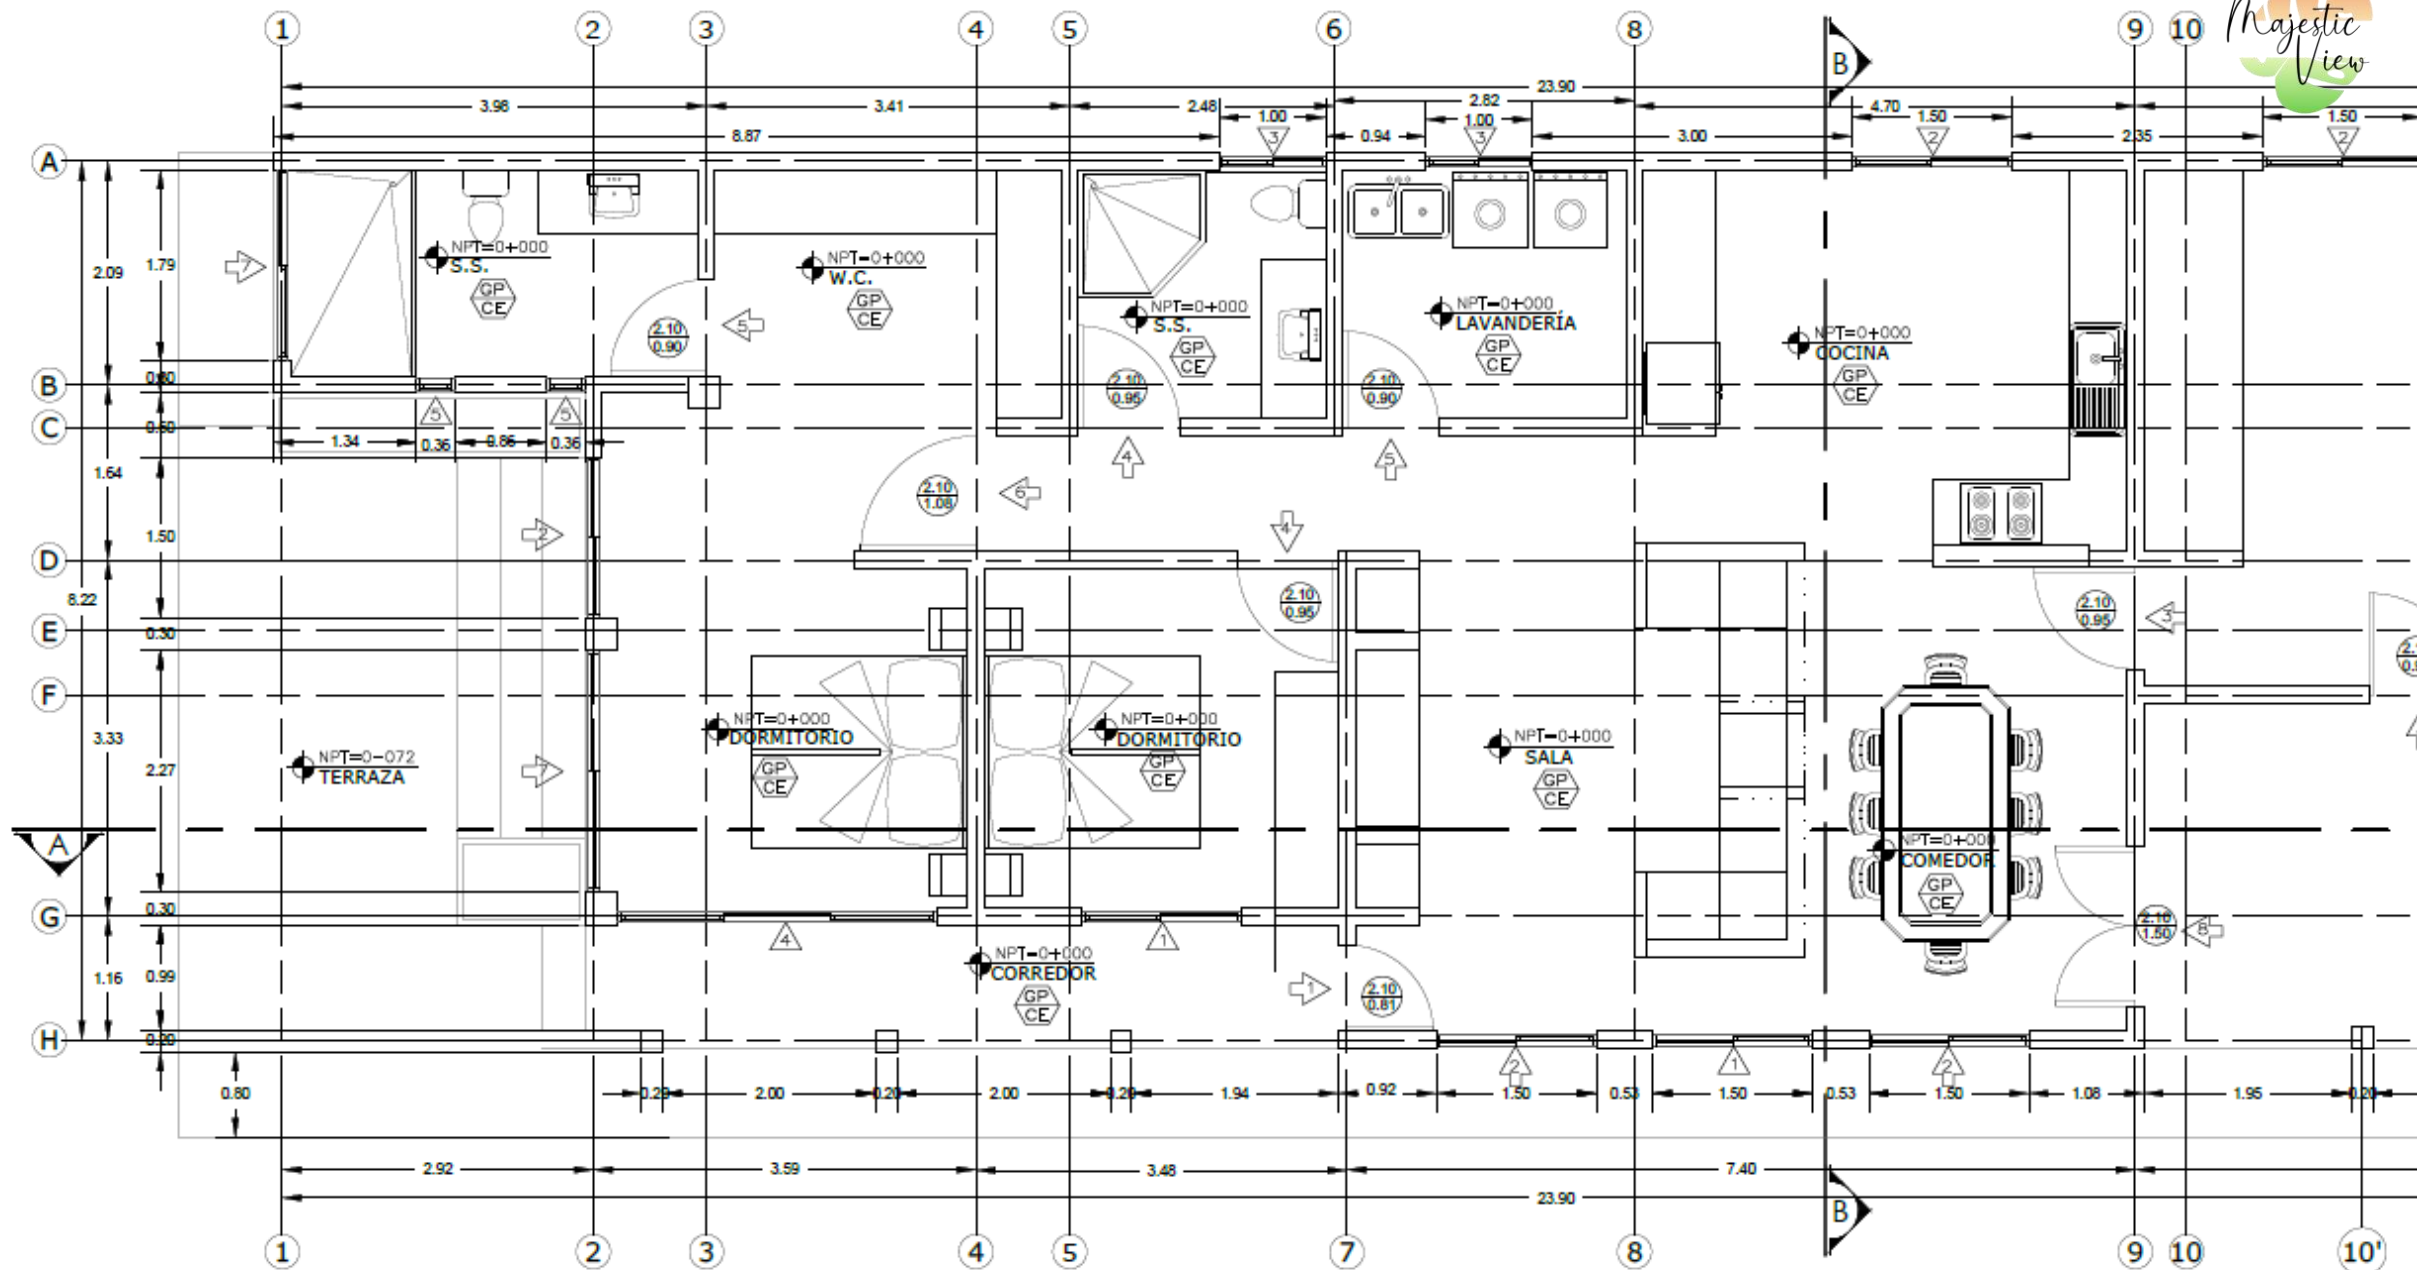

LEVANTAMIENTO PLANTA DE DISTRIBUCIÓN ARQUITECTÓNICA

ESC. 1:50